

Calgara Station Pty Ltd

Tintinara, South Australia

An aerial photograph of a rural landscape, showing a patchwork of green fields and roads. A red pin with a white outline is placed on the map, pointing to a specific location. The pin has the text 'Calgara Station' written on it in white.

Calgara
Station

Calgara Station is a property located in the Murray and Mallee region of the South East of South Australia. Tintinara is situated 8km north of Calgara Station.

Latitude: -35.9566° or 35° 57' 23.8" South

Latitude: 140.064° or 140° 3' 50.4" East

Elevation: 20 metres (66 feet)





Calgara Station Pty Ltd


Tintinara, South Australia

TABLE OF CONTENTS


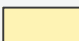


001	COVER
002	TABLE OF CONTENTS
003	LOCALITY PLAN
004	SITE PLAN
005	PADDOCK INDEX
006	PADDOCK PLAN
007	HOMESTEAD PRECINCT
008	ILLAWONG PRECINCT
009	SERVICE LOCATIONS
010	PADDOCK PLAN

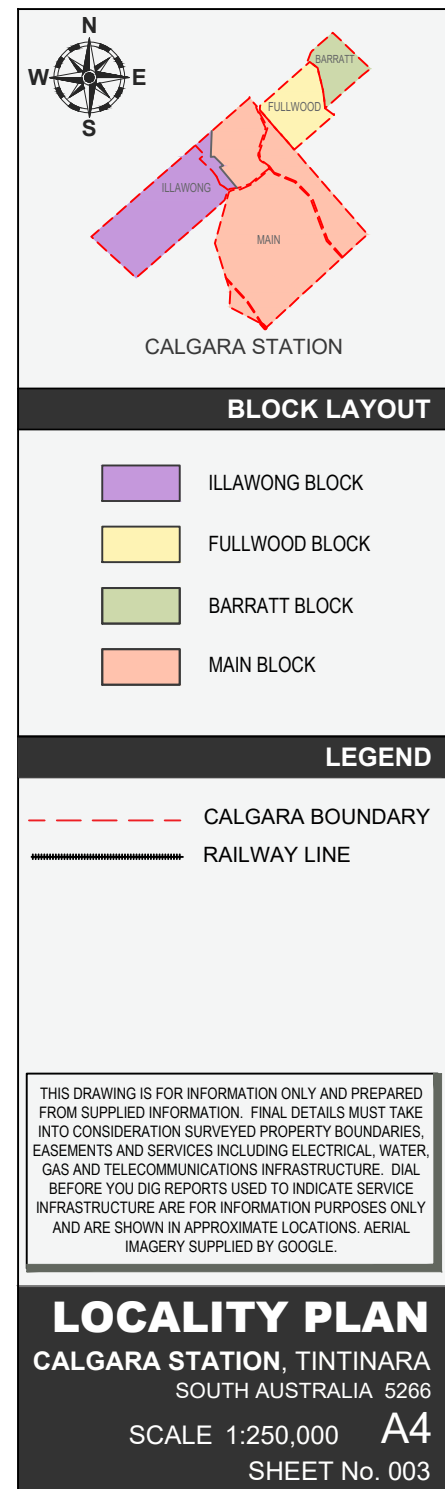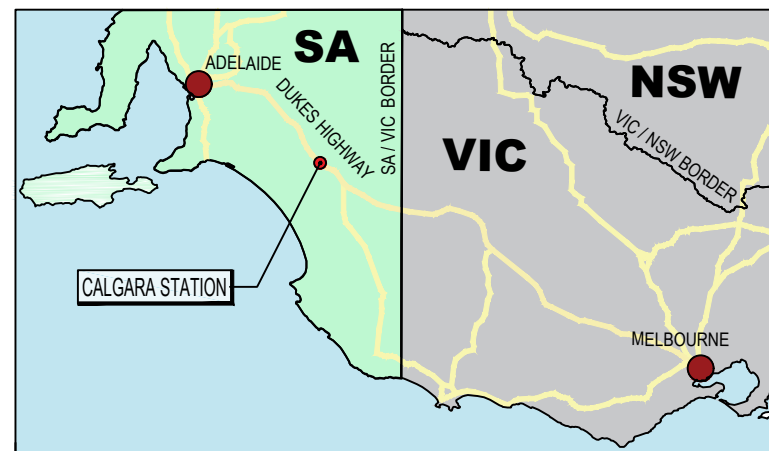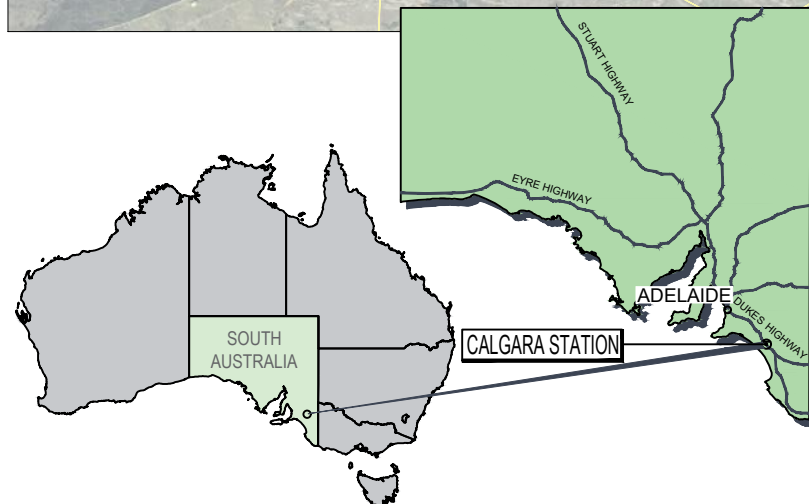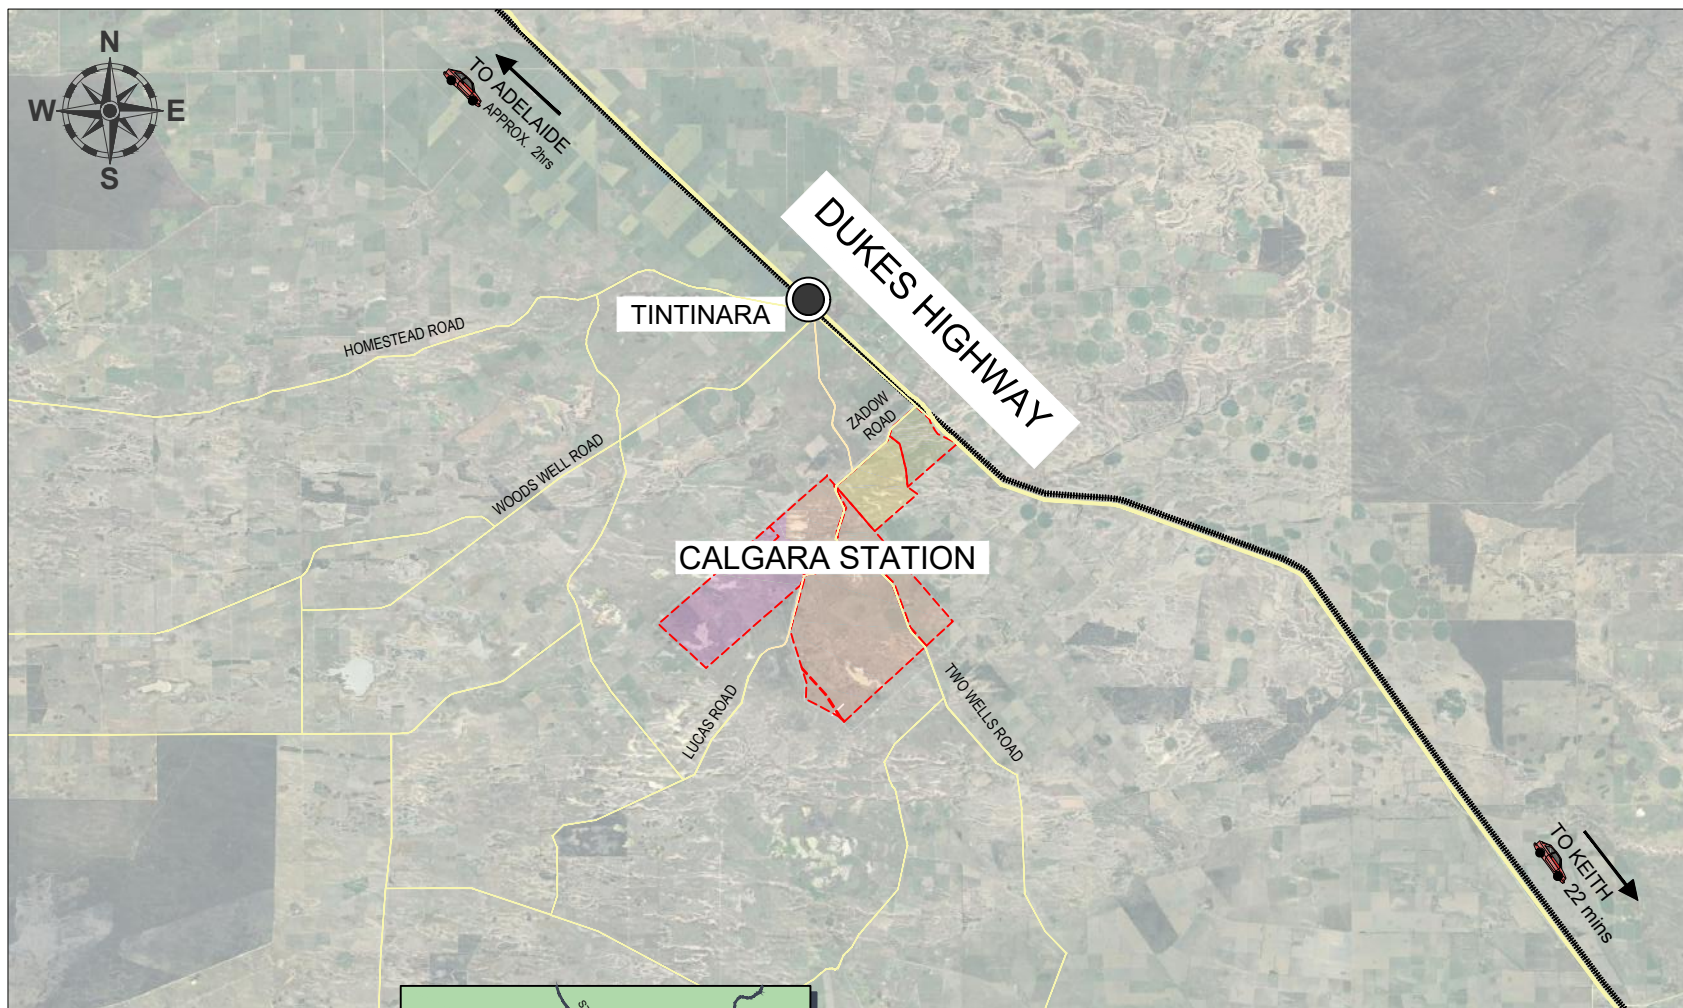

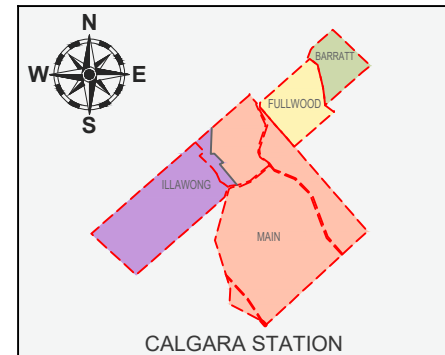





BLOCK LAYOUT

-  ILLAWONG BLOCK
-  FULLWOOD BLOCK
-  BARRATT BLOCK
-  MAIN BLOCK

LEGEND


 
-  PROPERTY BOUNDARY
-  RAILWAY LINE

THIS DRAWING IS FOR INFORMATION ONLY AND PREPARED FROM SUPPLIED INFORMATION. FINAL DETAILS MUST TAKE INTO CONSIDERATION SURVEYED PROPERTY BOUNDARIES, EASEMENTS AND SERVICES INCLUDING ELECTRICAL, WATER, GAS AND TELECOMMUNICATIONS INFRASTRUCTURE. DIAL BEFORE YOU DIG REPORTS USED TO INDICATE SERVICE INFRASTRUCTURE ARE FOR INFORMATION PURPOSES ONLY AND ARE SHOWN IN APPROXIMATE LOCATIONS. AERIAL IMAGERY SUPPLIED BY GOOGLE.

SITE PLAN

CALGARA STATION, TINTINARA
SOUTH AUSTRALIA 5266

SCALE 1:75,000 **A4**
SHEET No. 004

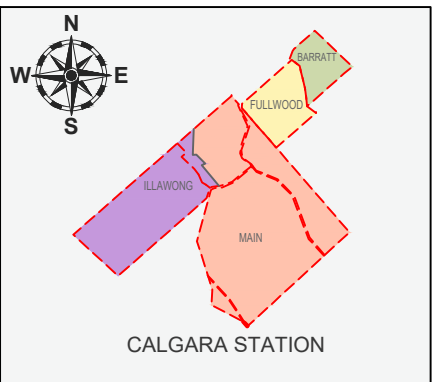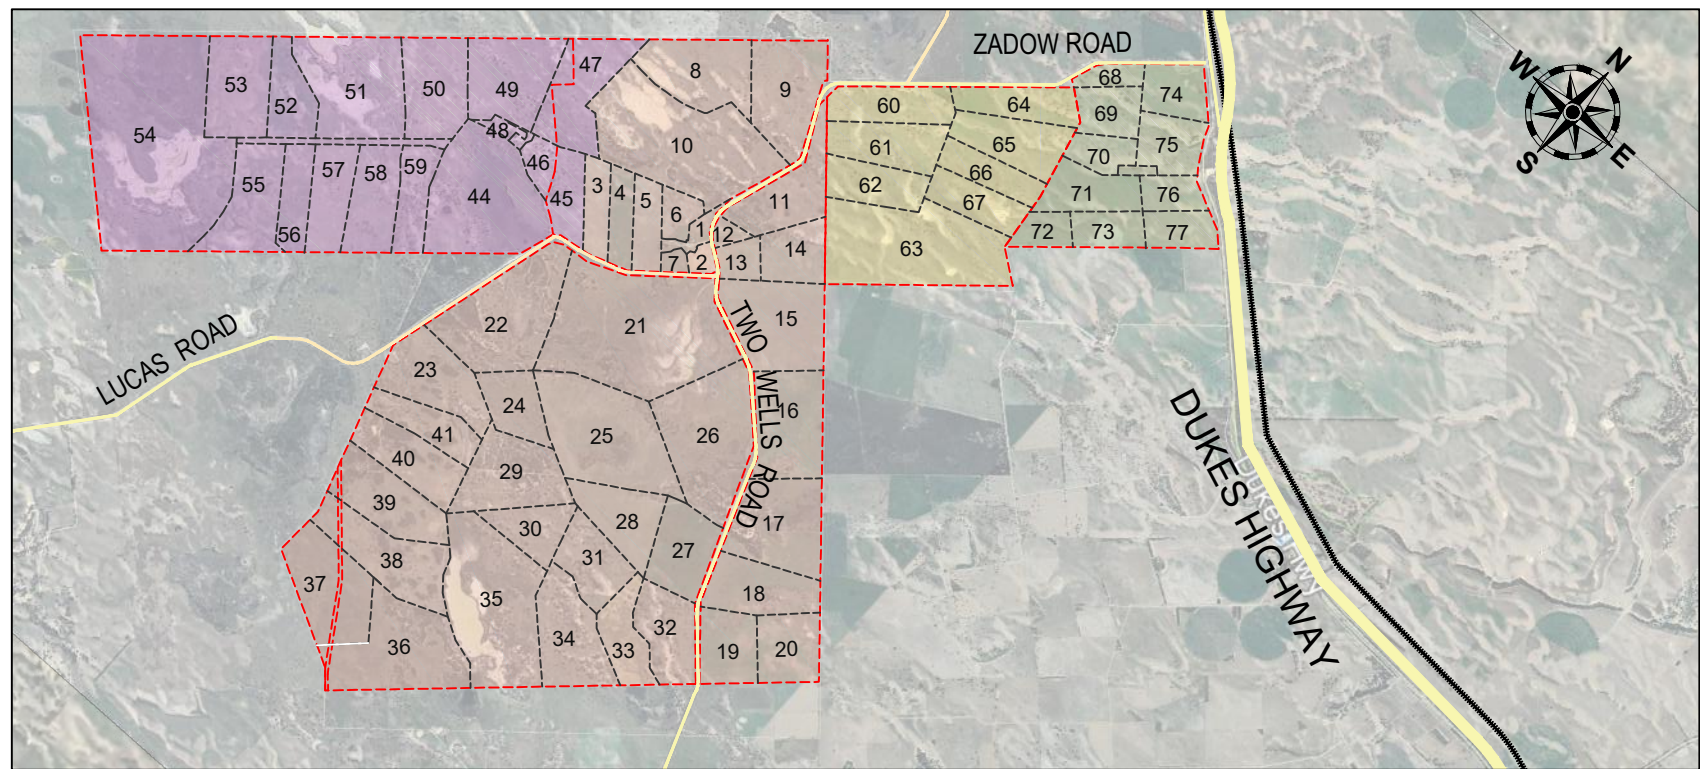

BLOCK LAYOUT


- ILLAWONG BLOCK
- FULLWOOD BLOCK
- BARRATT BLOCK
- MAIN BLOCK

LEGEND

- CALGARA BOUNDARY
- RAILWAY LINE
- PADDOCK BOUNDARY

THIS DRAWING IS FOR INFORMATION ONLY AND PREPARED FROM SUPPLIED INFORMATION. FINAL DETAILS MUST TAKE INTO CONSIDERATION SURVEYED PROPERTY BOUNDARIES, EASEMENTS AND SERVICES INCLUDING ELECTRICAL, WATER, GAS AND TELECOMMUNICATIONS INFRASTRUCTURE. DIAL BEFORE YOU DIG REPORTS USED TO INDICATE SERVICE INFRASTRUCTURE ARE FOR INFORMATION PURPOSES ONLY AND ARE SHOWN IN APPROXIMATE LOCATIONS. AERIAL IMAGERY SUPPLIED BY GOOGLE.

PADDOCK INDEX														
No	PADDOCK	Ha	No	PADDOCK	Ha	No	PADDOCK	Ha	No	PADDOCK	Ha	No	PADDOCK	Ha
1	HOUSE	10	17	HANGAR	76	32	ROAD SIDE	48	49	STEVES	69	64	STIRLING	39
2	BUNG	7	18	AERODROME	53	33	HARRY'S FLAT	37	50	ILLAWONG TANK	62	65	LAMBINA	51
3	ALLANS	21	19	BACK JACKS	41	34	YACCA RISE	34	51	THREE LAKES	96	66	TODD RIVER	32
4	MAYS	23	20	FRONT JACKS	42	35	PINK LAKE	133	52	5 TREES	37	67	PYES	35
5	PITTYS	26	21	SANDFIRE SWAMP	187	36	BACKAWAY	97	53	SPOTTY'S RISE	63	68	ZADOW'S ROAD	14
6	OLD WELL	16	22	TWIN TANKS	104	37	FARAWAY	69	54	SUNSET SWAMP	265	69	GUM VALLEY	31
7	HORSE	6	23	RANGE	63	38	MALLEE RISE	69	55	SUNSET	61	70	BUCKS	22
8	FAIRBAIRNS	68	24	OLD IRRIGATION	36	39	CHIEFS	60	56	SOUTH GUMS	31	71	BARRATT'S LUCERNE	41
9	GOLF	71	25	PICNIC	114	40	QUARRY	52	57	GLENS	43	72	SILVERS	19
10	BOBS	153	26	SPLIT TANK	107	41	FREEMANS	37	58	ILLAWONG PLAIN	50	73	JILLYBIL	26
11	WEANERS	53	27	OLD YARDS	50	44	ILLAWONG	123	59	GUM RISE	35	74	COMMUNITY	33
12	CATTLE YARDS	8	28	TRIANGLE	48	45	DAVOS	44	60	FULLWOOD'S CORNER	44	75	BARRATT'S RANGE	36
13	SANDYS	16	29	FOORDS FLAT	68	46	HOLDING	14	61	FULLWOOD'S TANK	49	76	BARRATT'S RISE	21
14	BULL	35	30	SANDHILL	34	47	ROLLING PLAINS	61	62	CLARKES	40	77	BARRATT'S YARDS	26
15	SANDFIRE FLAT	72	31	BUCK RAKE	42	48	JEMS	5	63	DRIFT	135			

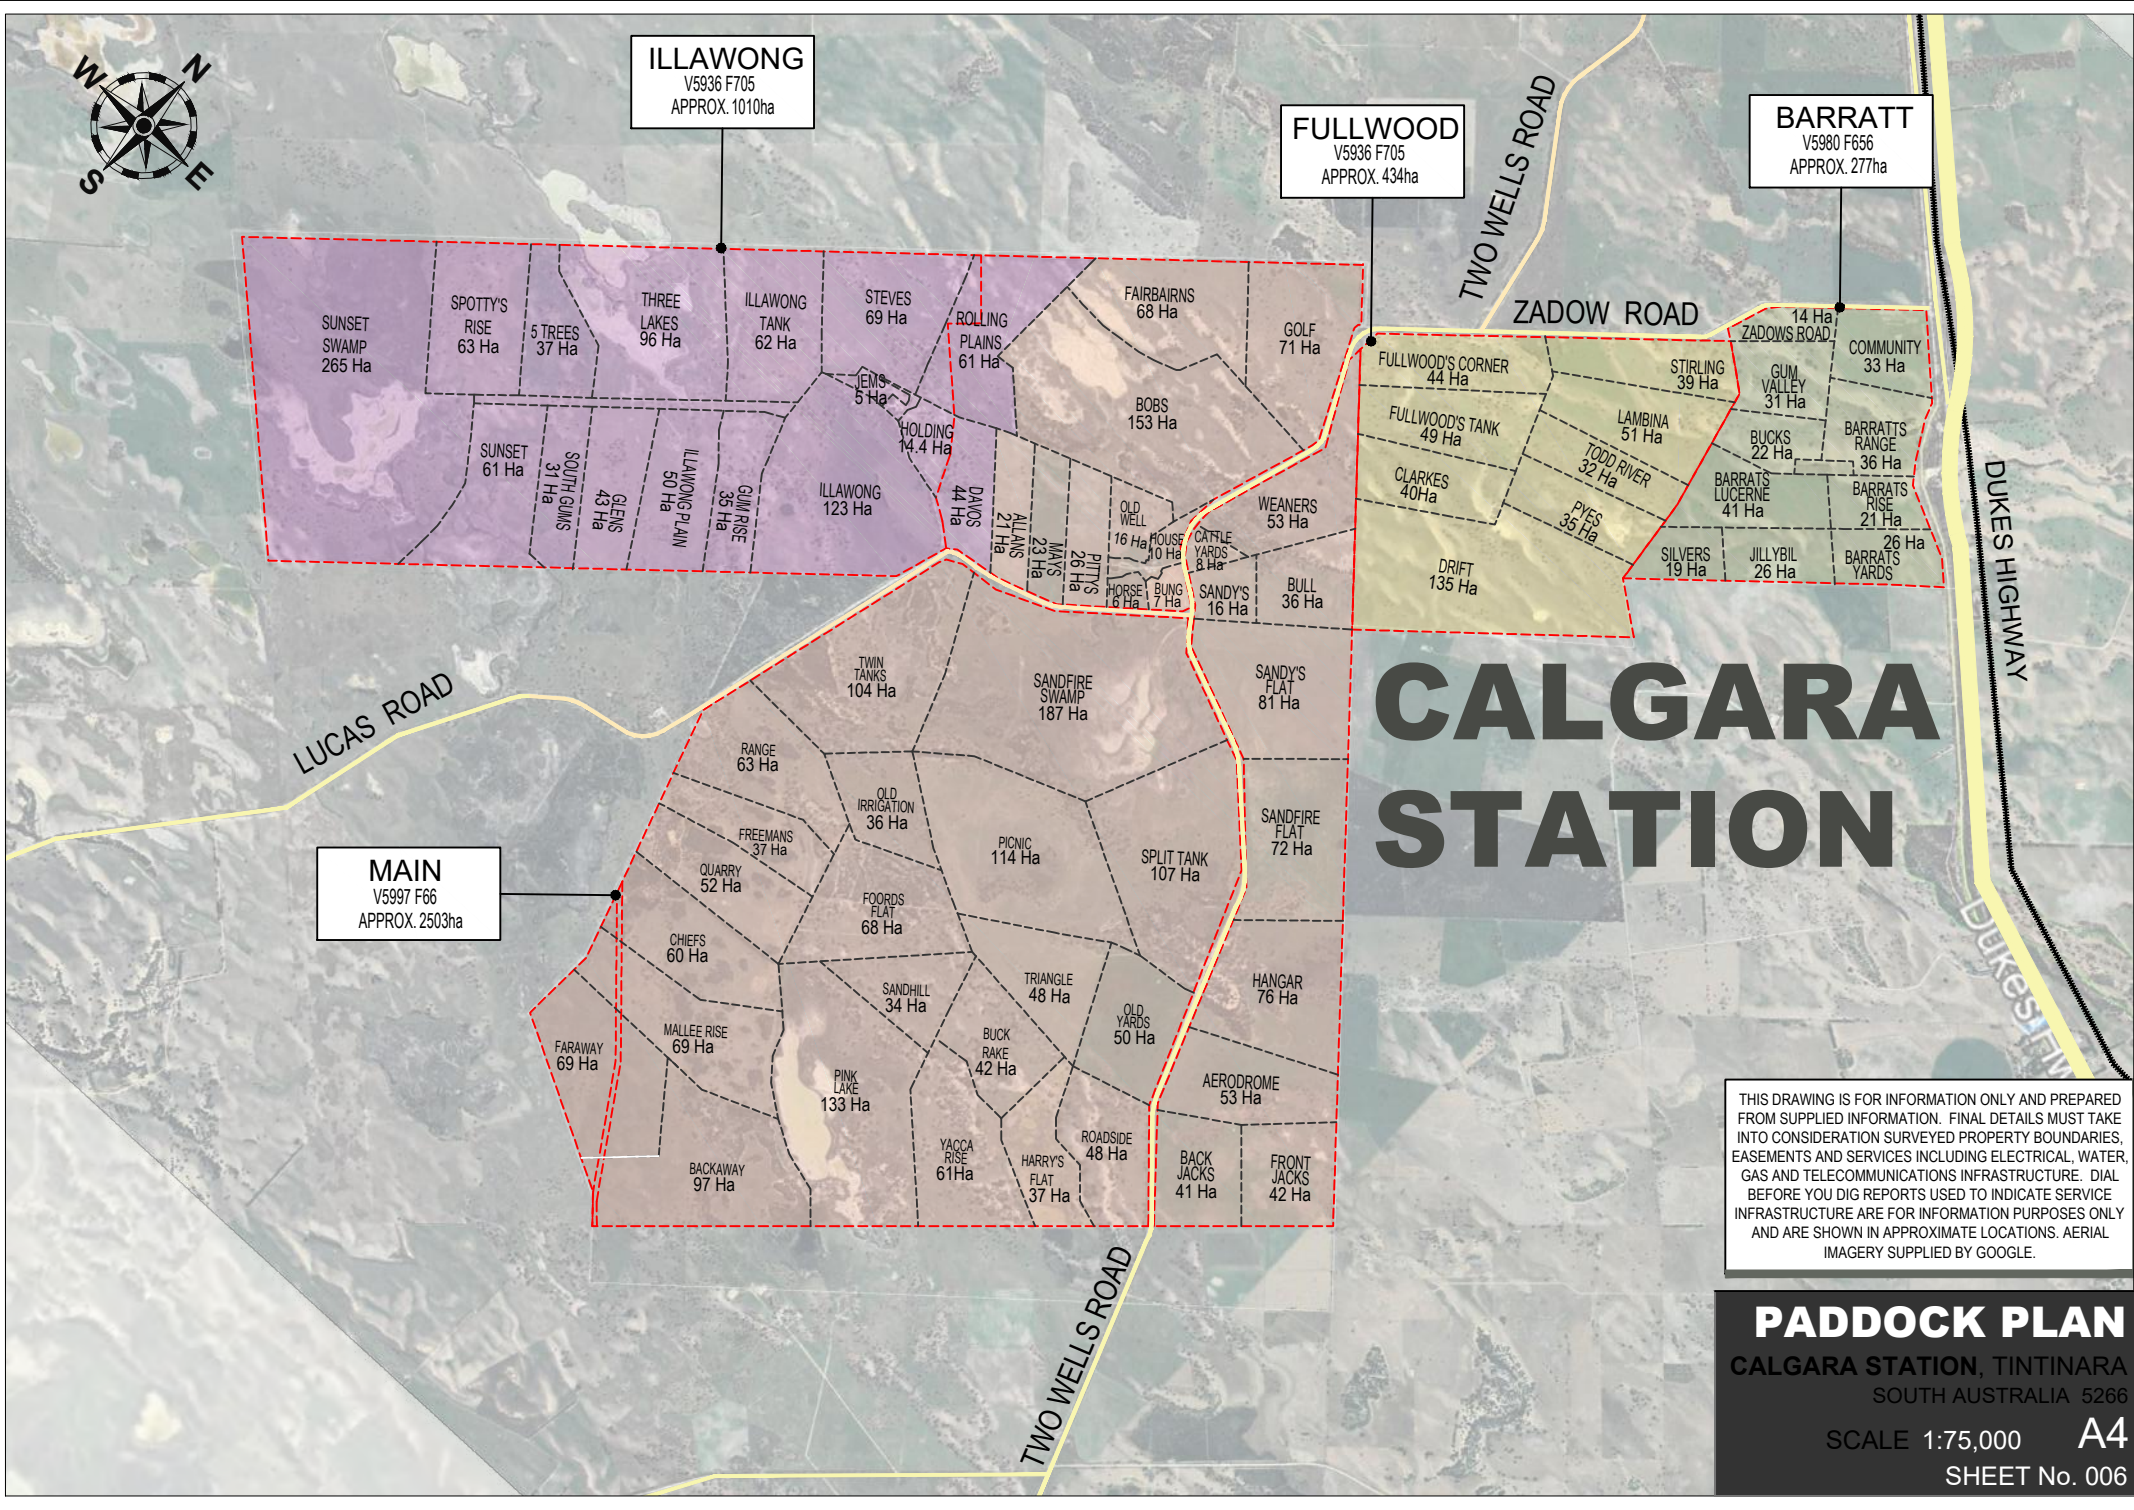

V5936 F705
APPROX. 1010ha

V5936 F705
APPROX. 434ha

V5980 F656
APPROX. 277ha

V5997 F66
APPROX. 2503ha

CALGARA STATION

THIS DRAWING IS FOR INFORMATION ONLY AND PREPARED
INTO CONSIDERATION SURVEYED PROPERTY BOUNDARIES,
EASEMENTS AND SERVICES INCLUDING ELECTRICAL, WATER,
GAS AND TELECOMMUNICATIONS INFRASTRUCTURE. DIAL
BEFORE YOU DIG REPORTS USED TO INDICATE SERVICE
INFRASTRUCTURE ARE FOR INFORMATION PURPOSES ONLY
AND ARE SHOWN IN APPROXIMATE LOCATIONS. AERIAL
IMAGERY SUPPLIED BY GOOGLE.

CALGARA STATION, TINTINARA
SOUTH AUSTRALIA 5266

SCALE 1:75,000 A4
SHEET No. 006



OLD
WELL



HOMESTEAD

PITTYS

HOUSE

HOUSE 2

STONE SHED

HORSE

LUCAS ROAD

BUNG

TWO WELLS ROAD


CATTLE
YARDS

CATTLE YARD

WEANERS



HOMESTEAD

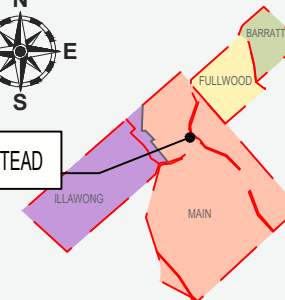

CALGARA STATION

LOCALITY PLAN

- ILLAWONG BLOCK
- FULLWOOD BLOCK
- BARRATT BLOCK
- MAIN BLOCK

LEGEND

- PROPERTY BOUNDARY
- PADDOCK BOUNDARY

HOMESTEAD PRECINCT

CALGARA STATION , TINTINARA
SOUTH AUSTRALIA 5266

SCALE 1:5,000 **A4**
SHEET No. 007



STEVES

ROLLING
PLAINS

ILLAWONG HOUSE

HAY SHED


JEMS

SHEARING SHED


HOLDING

DAVOS

ILLAWONG

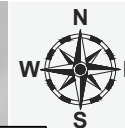

ILLAWONG HOUSE PRECINCT

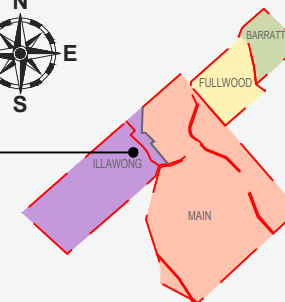

CALGARA STATION

LOCALITY PLAN

- ILLAWONG BLOCK
- FULLWOOD BLOCK
- BARRATT BLOCK
- MAIN BLOCK

LEGEND

- PROPERTY BOUNDARY
- PADDOCK BOUNDARY

THIS DRAWING IS FOR INFORMATION ONLY AND PREPARED FROM SUPPLIED INFORMATION. FINAL DETAILS MUST TAKE INTO CONSIDERATION SURVEYED PROPERTY BOUNDARIES, EASEMENTS AND SERVICES INCLUDING ELECTRICAL, WATER, GAS AND TELECOMMUNICATIONS INFRASTRUCTURE. DIAL BEFORE YOU DIG REPORTS USED TO INDICATE SERVICE INFRASTRUCTURE ARE FOR INFORMATION PURPOSES ONLY AND ARE SHOWN IN APPROXIMATE LOCATIONS. AERIAL IMAGERY SUPPLIED BY GOOGLE.

ILLAWONG HOUSE PRECINCT

CALGARA STATION , TINTINARA
SOUTH AUSTRALIA 5266

SCALE 1:5,000 **A4**
SHEET No. 008



ILLAWONG
V5936 F705
APPROX. 1010ha




FULLWOOD
V5936 F705
APPROX. 434ha

BARRATT
V5980 F656
APPROX. 277ha

MAIN
V5997 F66
APPROX. 2503ha

**CALGARA
STATION**

LEGEND

-  WATER MAIN
-  GAS MAIN
-  ELECTRICITY

SERVICE LOCATIONS

CALGARA STATION, TINTINARA
SOUTH AUSTRALIA 5266

SCALE 1:75,000 **A4**
SHEET No. 009



ILLAWONG
V5936 F705
APPROX. 1010ha

FULLWOOD
V5936 F705
APPROX. 434ha

BARRATT
V5980 F656
APPROX. 277ha

MAIN
V5997 F66
APPROX. 2503ha

Paddock Plan
CALGARA STATION, TINTINARA
SOUTH AUSTRALIA 5266
SCALE 1:60,000 **A4**
SHEET No. 010

